



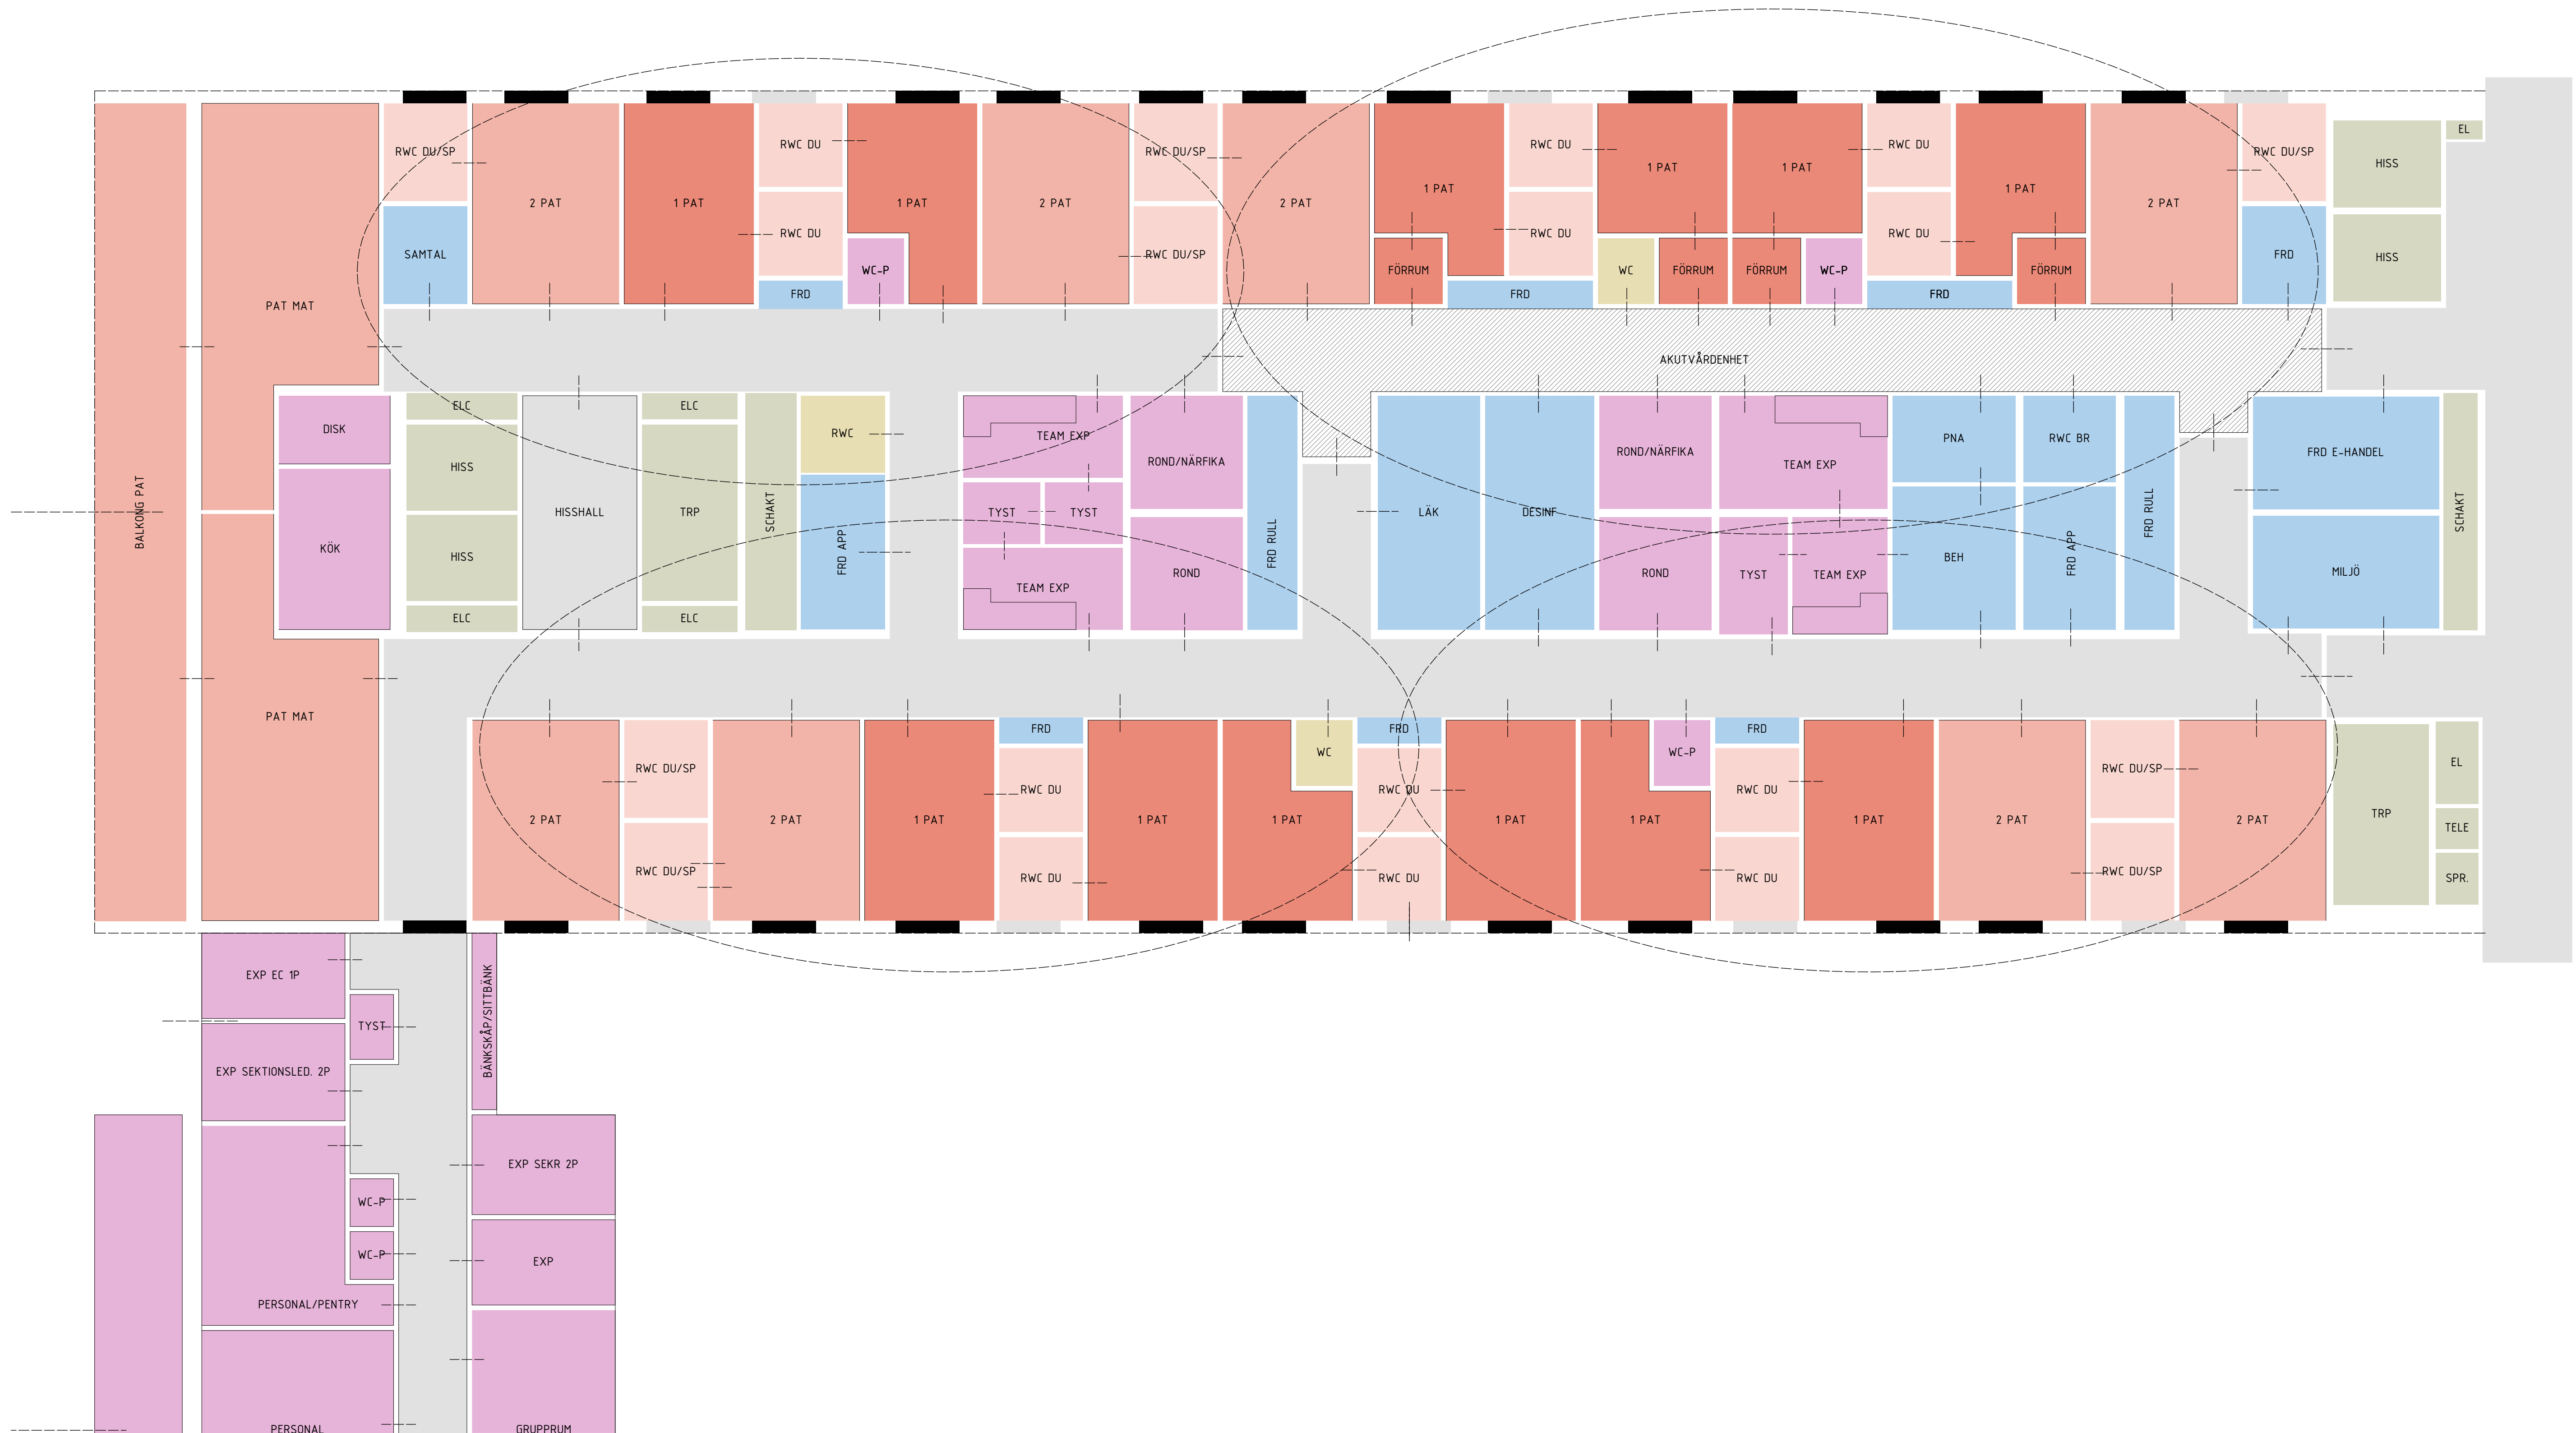

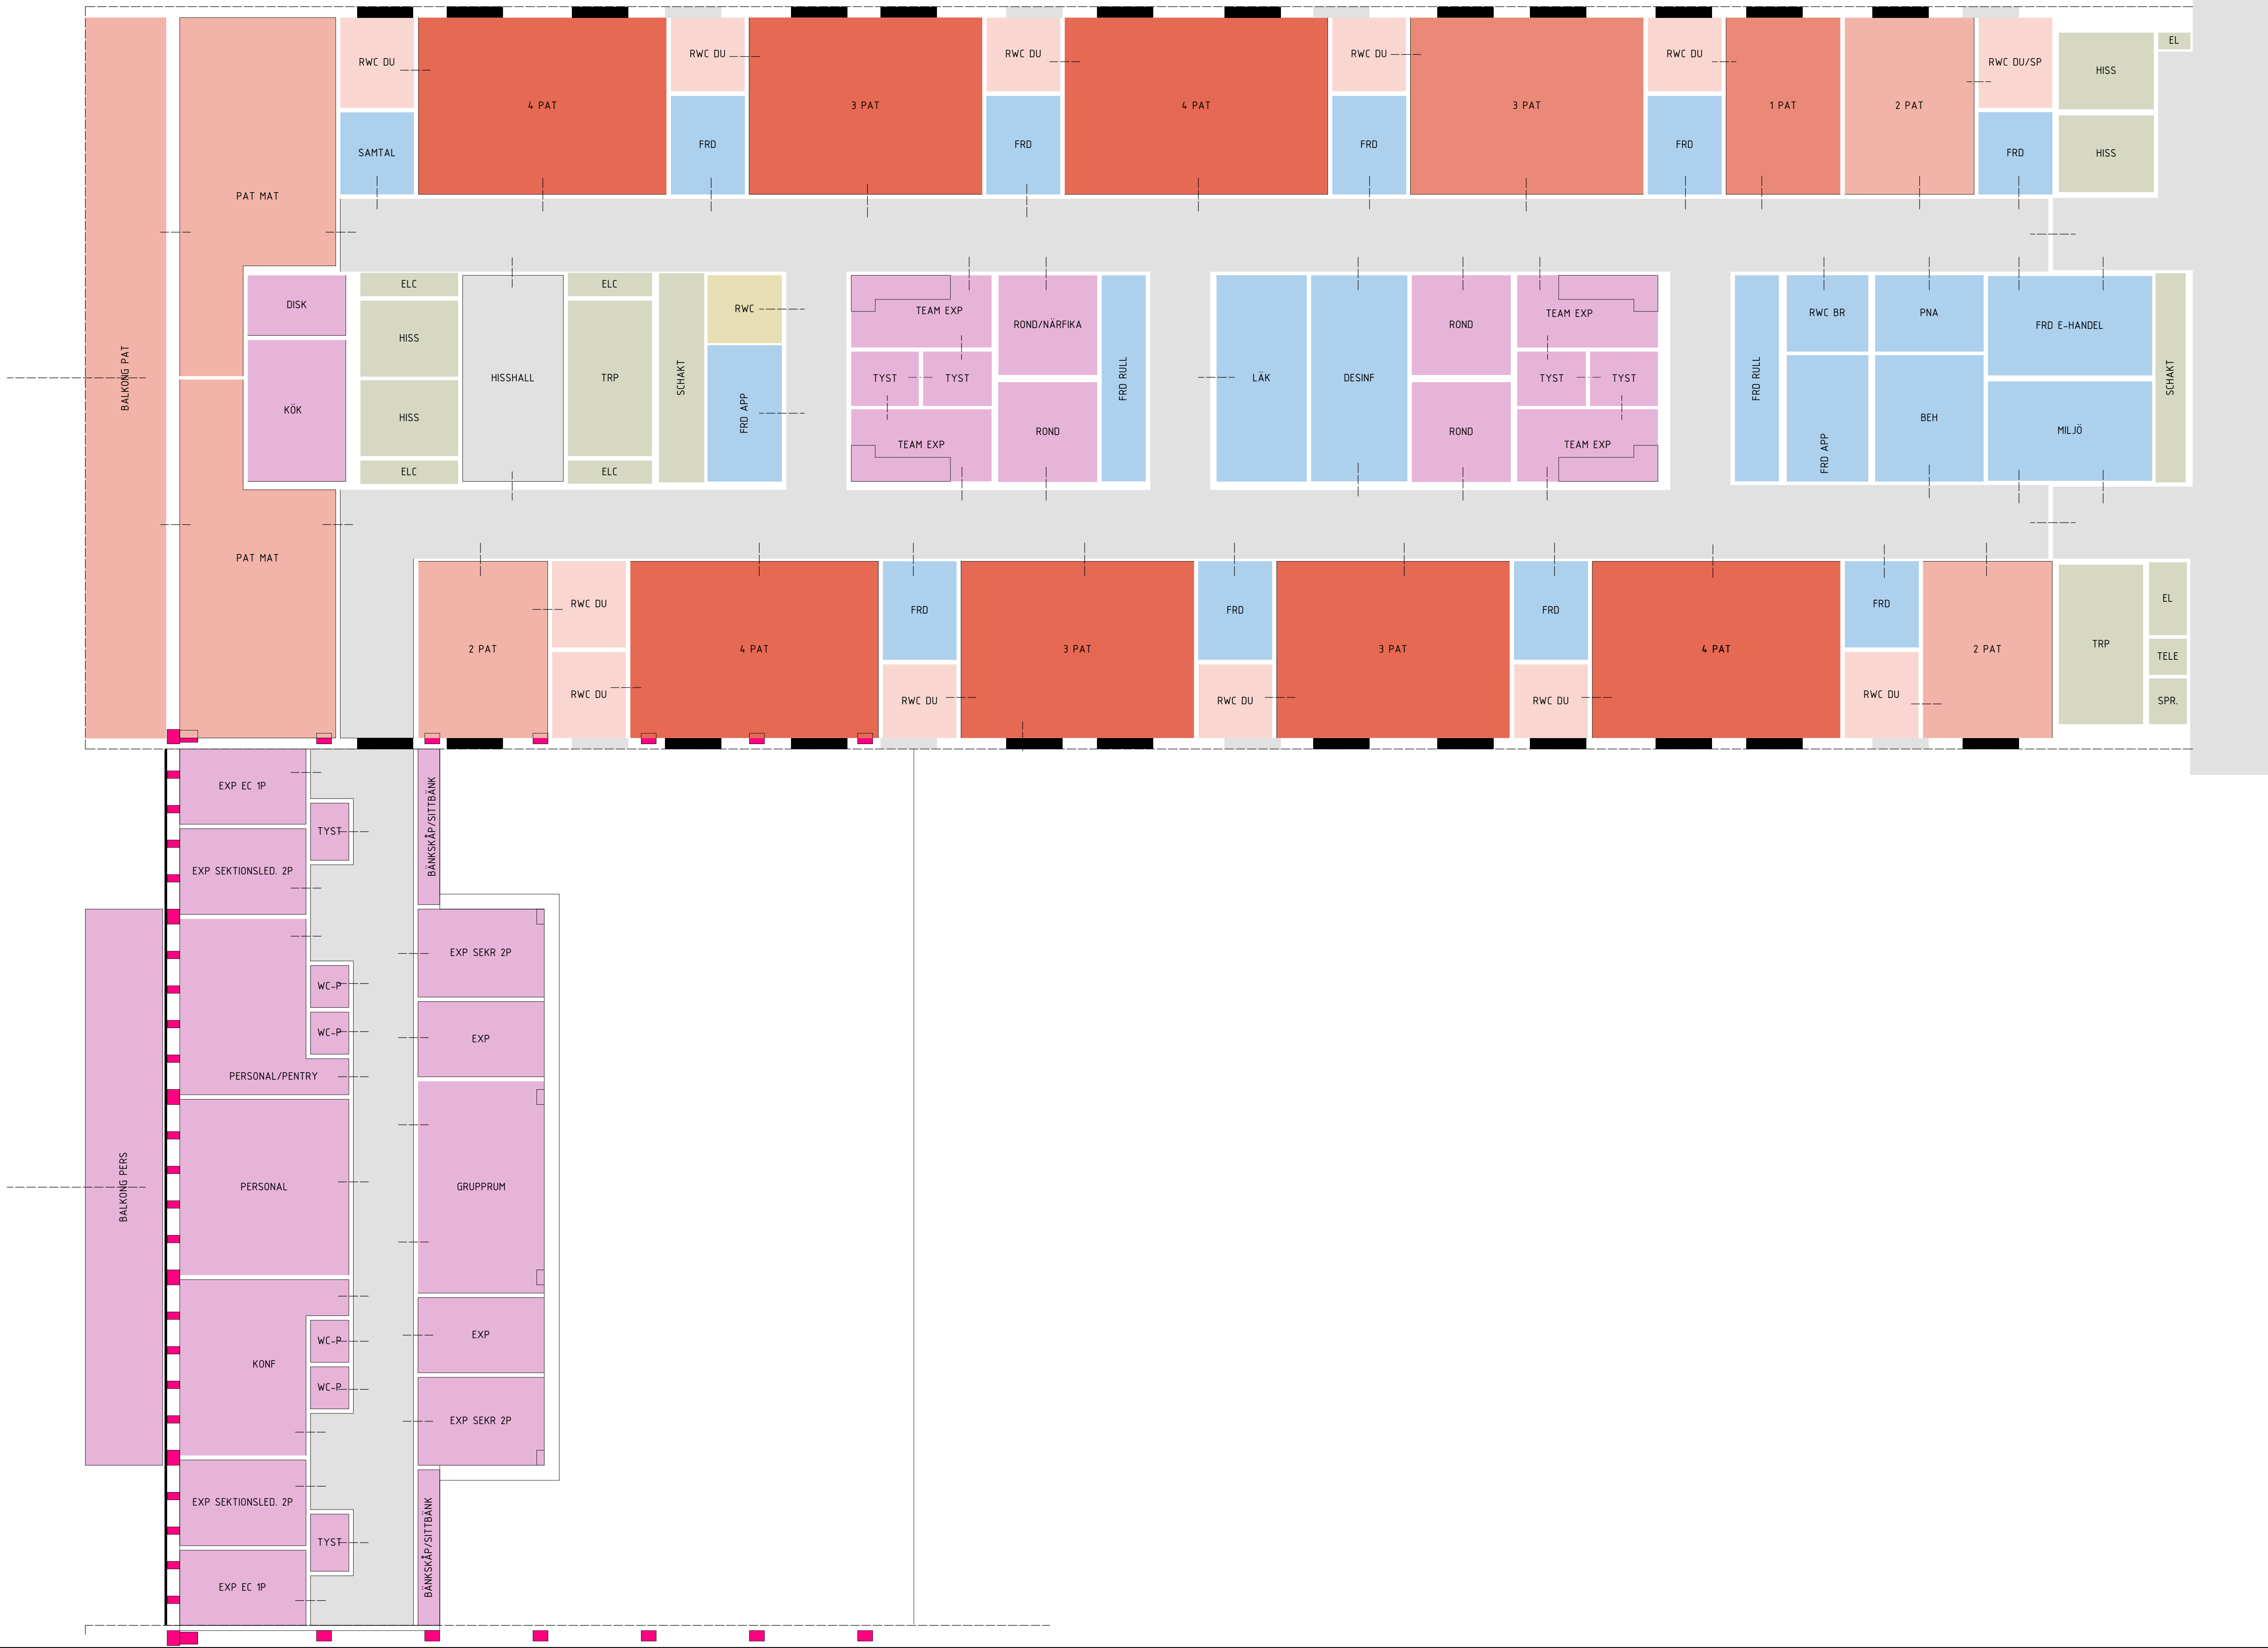

SKALA 1:100

0 1 2 5 10

METER

NÄRSJUKHUS KÖPING
DAGVÅRD
Förstudie

Ritad: JFG Ansvarig: HBN

info@carlstedtark.se
Stockholm: +46(0)8 696 95 30 / Nyköping: +46(0)155 20 25 70 / Eskilstuna: +46(0)16 259 90

2025-06-27
Skala: 1 : 100